


- NOTES:
- DO NOT SCALE. USE FIGURED DIMENSIONS ONLY.
  - THIS DRAWING IS TO BE READ IN CONJUNCTION WITH ALL OTHER RELEVANT ARCHITECTURAL AND ENGINEERING DRAWINGS.

**LEGEND:**


- REVERSING MOVEMENTS
- FORWARD MOVEMENTS

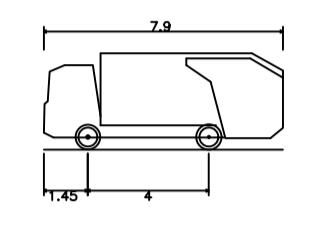

DB32 Refuse Vehicle  
 Overall Length 7.900m  
 Overall Width 2.400m  
 Overall Body Height 4.400m  
 Min Body Ground Clearance 0.388m  
 Max Track Width 2.400m  
 Lock-to-lock time 6.000s  
 Curb to Curb Turning Radius 9.825m



**REFUSE VEHICLE PROFILE**  
N.T.S.

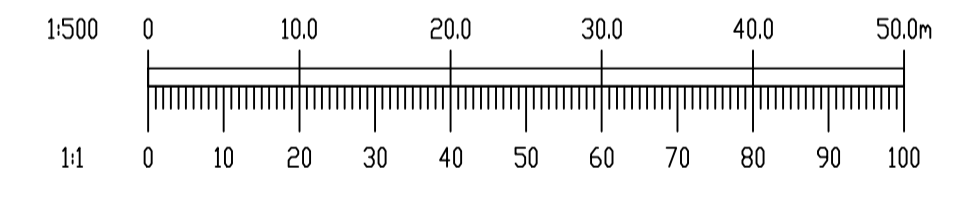

REV.	DATE	AMENDMENT	DRN	APPD

STATUS **FOR PLANNING ONLY  
NOT FOR CONSTRUCTION**

**Waterman Moylan**  
 Engineering Consultants  
 BLOCK 8, EASTPOINT BUSINESS PARK, ALFIE BYRNE ROAD,  
 DUBLIN D03 H3F4 IRELAND. Tel: (01) 664 8900  
 Email: info@waterman-moylan.ie www.waterman-moylan.ie

CLIENT TRAILFORD LTD  
 ARCHITECT NDBA ARCHITECTS  
 PROJECT **PROPOSED RESIDENTIAL DEVELOPMENT,  
RATHMULLAN,  
DROGHEDA**  
 TITLE **AUTO TRACKING  
SHEET 3 OF 4**

DRAWN PW	DESIGNED BW	APPROVED JG	DATE AUG. '19
SCALE 1:500 @A1	JOB NO. 18-014	DRG. NO. P016	REVISION

© 2017. This drawing is copyright. No part of this document may be reproduced or transmitted in any form or stored in any retrieval system of any nature without the written permission of the consulting engineer or copyright holder except as agreed for use on the project for which the document was originally issued.