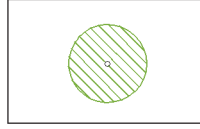
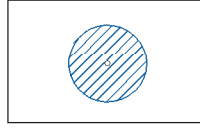
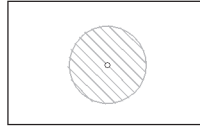
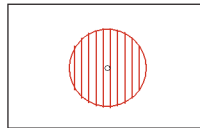
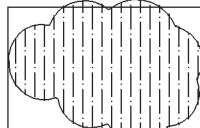
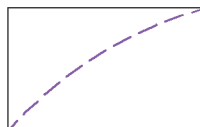



**LEGEND**

-  CLASS A INDIVIDUAL TREE (HIGH QUALITY - RETENTION HIGHLY DESIRABLE)
-  CLASS B INDIVIDUAL TREE (MODERATE QUALITY - RETENTION DESIRABLE)
-  CLASS C INDIVIDUAL TREE (LOW QUALITY - RETENTION OPTIONAL)
-  CLASS U INDIVIDUAL TREE (RECOMMEND REMOVAL)
-  TREE GROUPS (COLOUR REPRESENTING GROUP CLASSIFICATION)
-  CALCULATED ROOT PROTECTION ZONE (RPA)

**NOTE:**

RPA's FOR TAGGED TREES ARE INDIVIDUALLY CALCULATED  
 RPA's FOR 'TREE GROUPS' & 'HEDGEROWS' ARE INDICATIVE - BASED ON AVERAGE SIZE.

(THIS DRAWING IS PRODUCED IN COLOUR. MONOCHROME VERSIONS SHALL NOT BE RELIED UPON).

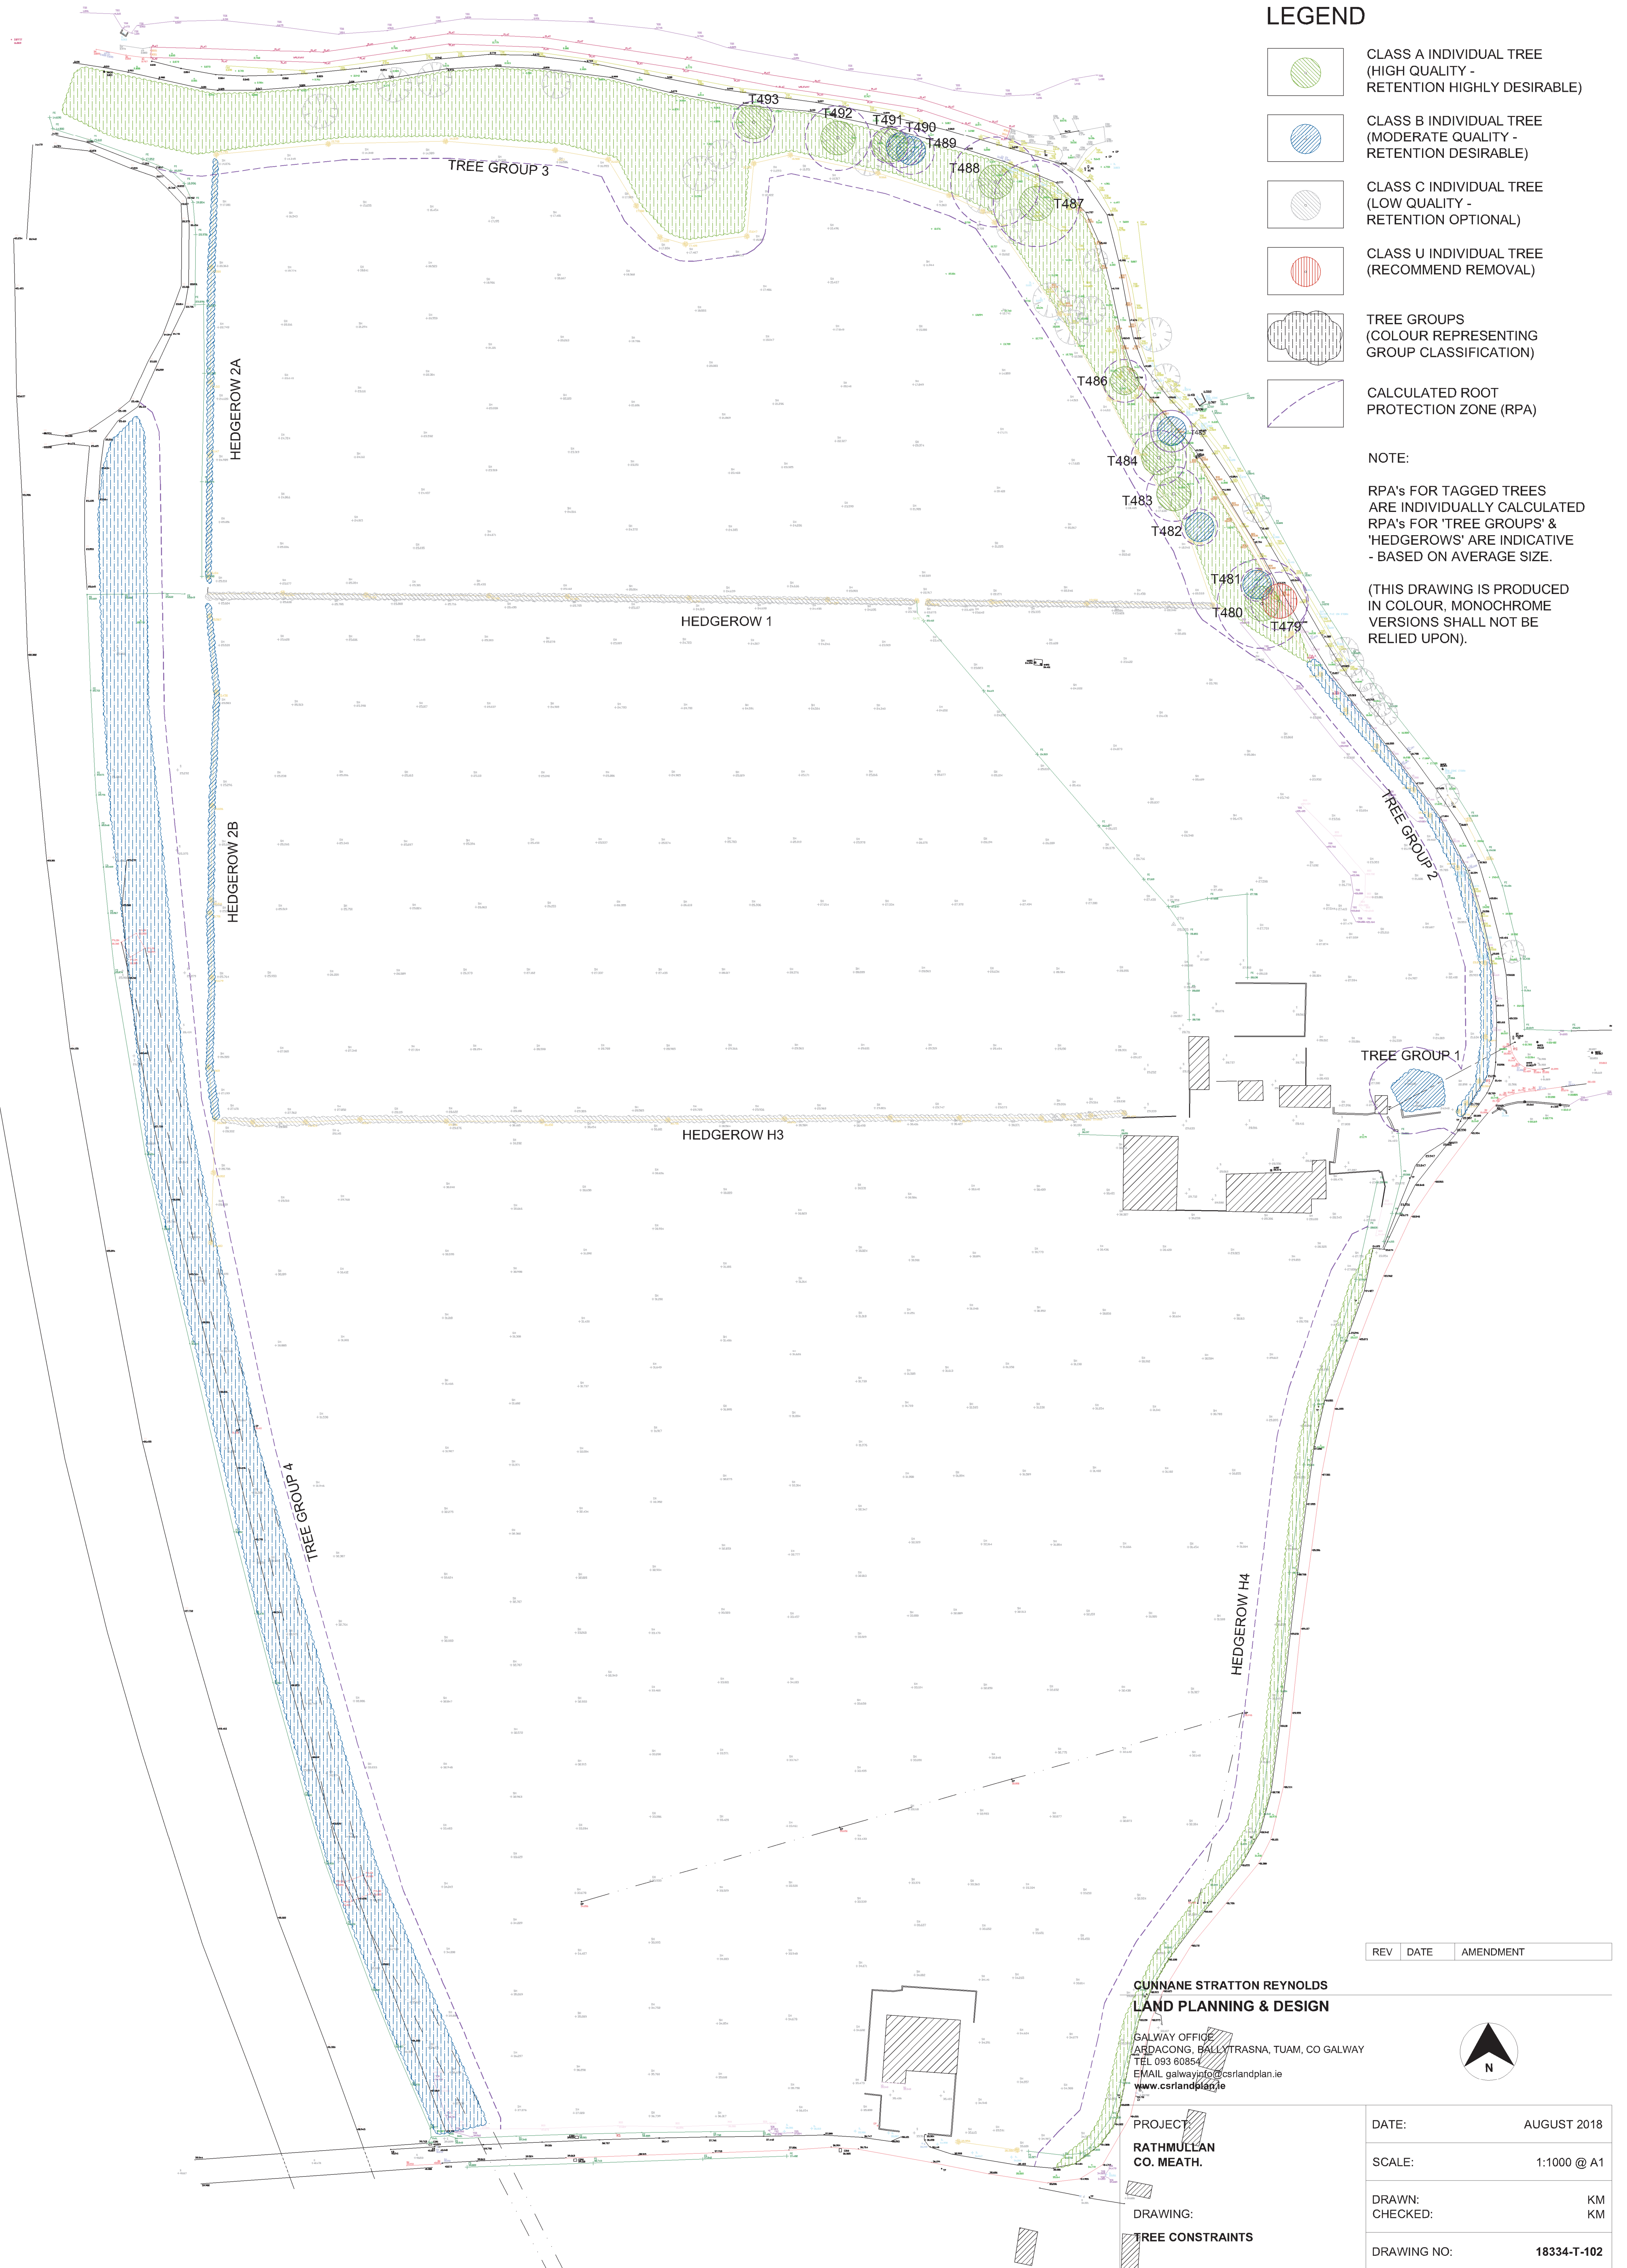

REV	DATE	AMENDMENT

**CUNNANE STRATTON REYNOLDS**  
**LAND PLANNING & DESIGN**

GALWAY OFFICE  
 JARDAWONG, BALLYTRASNA, TUAM, CO GALWAY  
 TEL 093 80854  
 EMAIL galwayjro@csrlandplan.ie  
 www.csrlandplan.ie



PROJECT  
**RATHMULLAN**  
 CO. MEATH.

DRAWING:  
**TREE CONSTRAINTS**

DATE:	AUGUST 2018
SCALE:	1:1000 @ A1
DRAWN:	KM
CHECKED:	KM
DRAWING NO:	18334-T-102